



## SECOND FLOOR PLAN

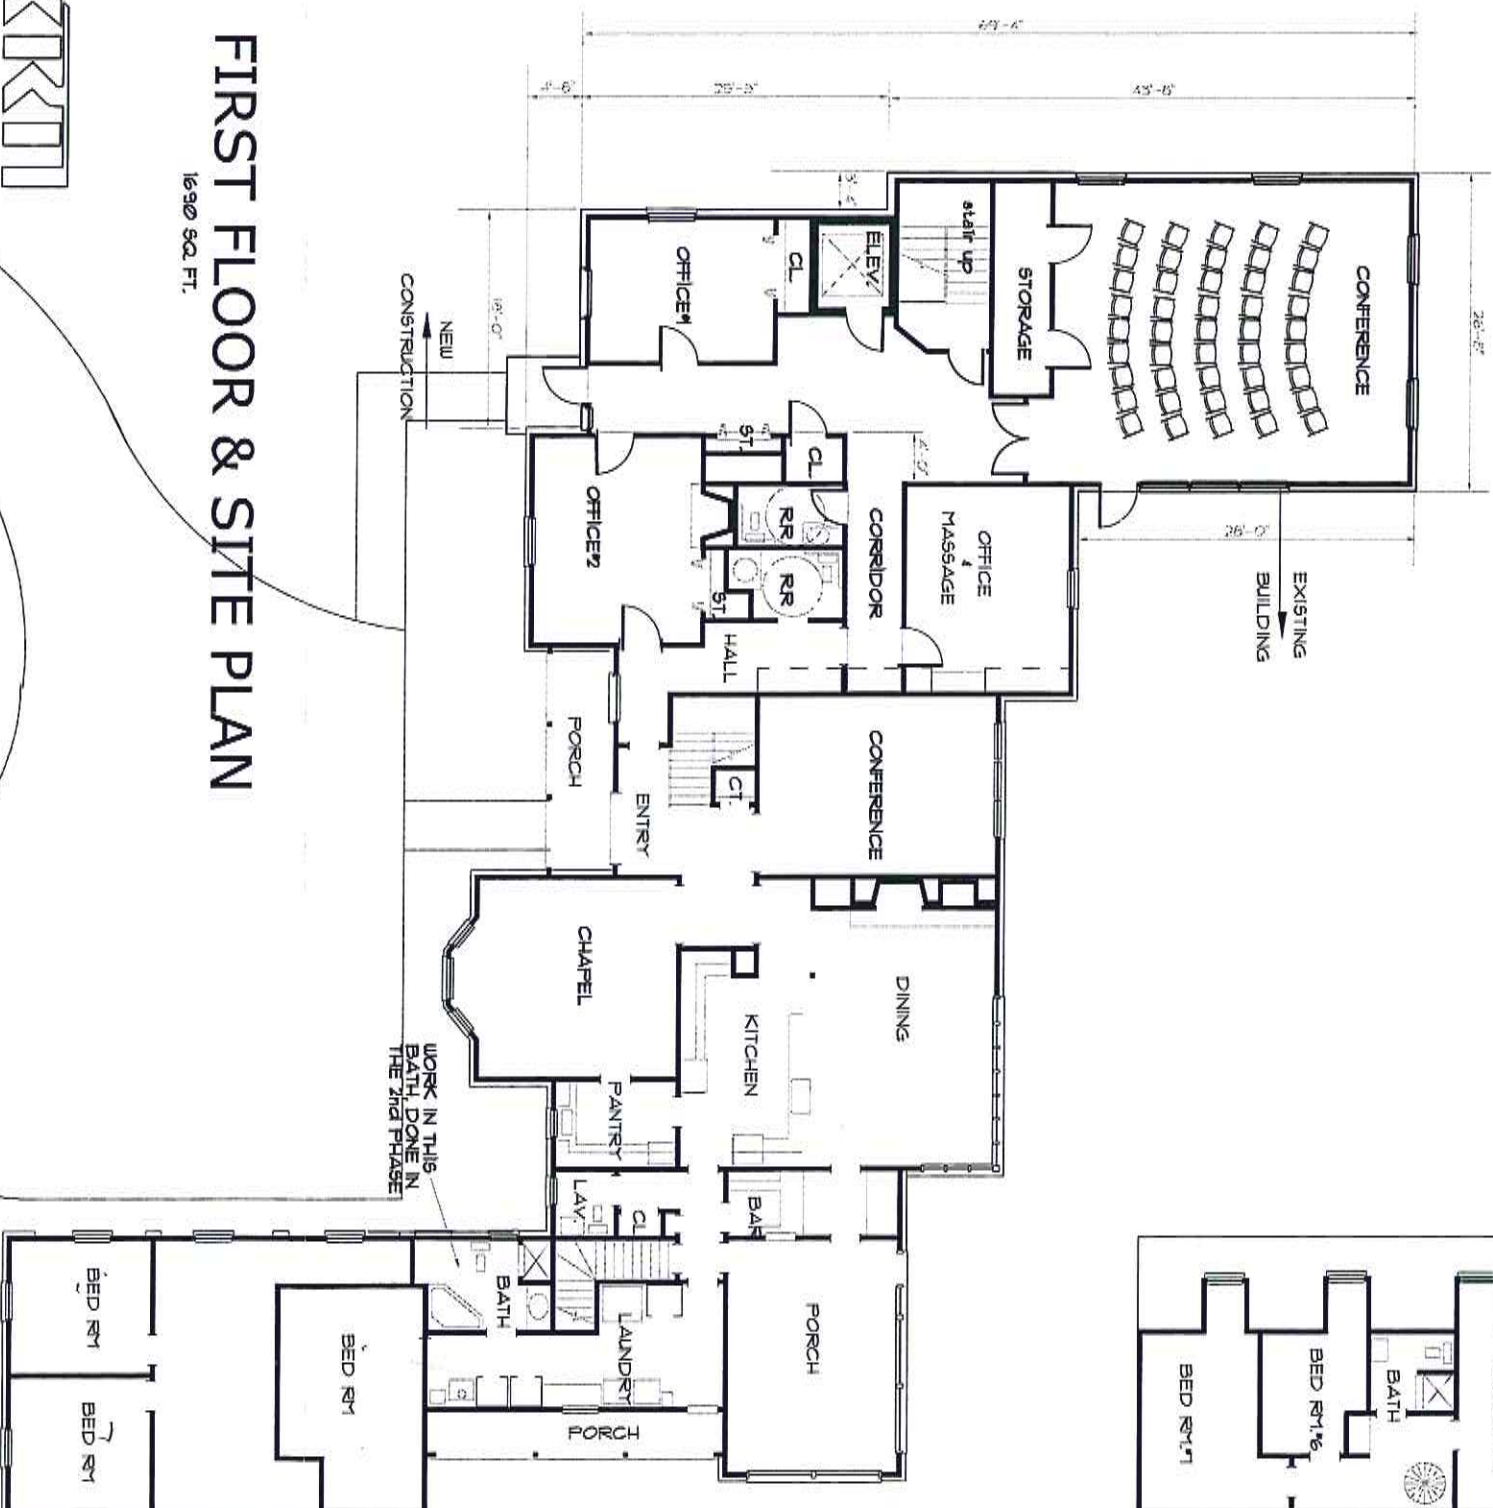

## FIRST FLOOR & SITE PLAN

16,900 SQ. FT.

 

**K.R. MONTGOMERY & ASSOC.**

1020 JACKSON STREET  
ANDERSON, INDIANA • 46016  
TEL. • 765-649-8477  
FAX • 765-649-8484

8664 EAST 116th STREET  
FISHERS, INDIANA • 46038  
TEL. • 317-598-1931  
FAX • 317-598-8784  
<http://www.krmontgomery.com>



NORTH

**JOHN 23rd**  
scale 1/16"=1'-0"